




LEGEND			
	EXISTING RIGHT-OF-WAY		PROPOSED ROAD CENTRELINE
	EXISTING LOT LINE		PROPOSED BRT PLATFORM
	EXISTING OTHER PLAN LIMIT		PROPOSED BRT RAPIDWAY
	EASEMENT LINE		PROPERTY REQUIREMENT AREA
	PROPOSED ROW		PROPOSED RETAINING WALL

DRAFT FOR DISCUSSION

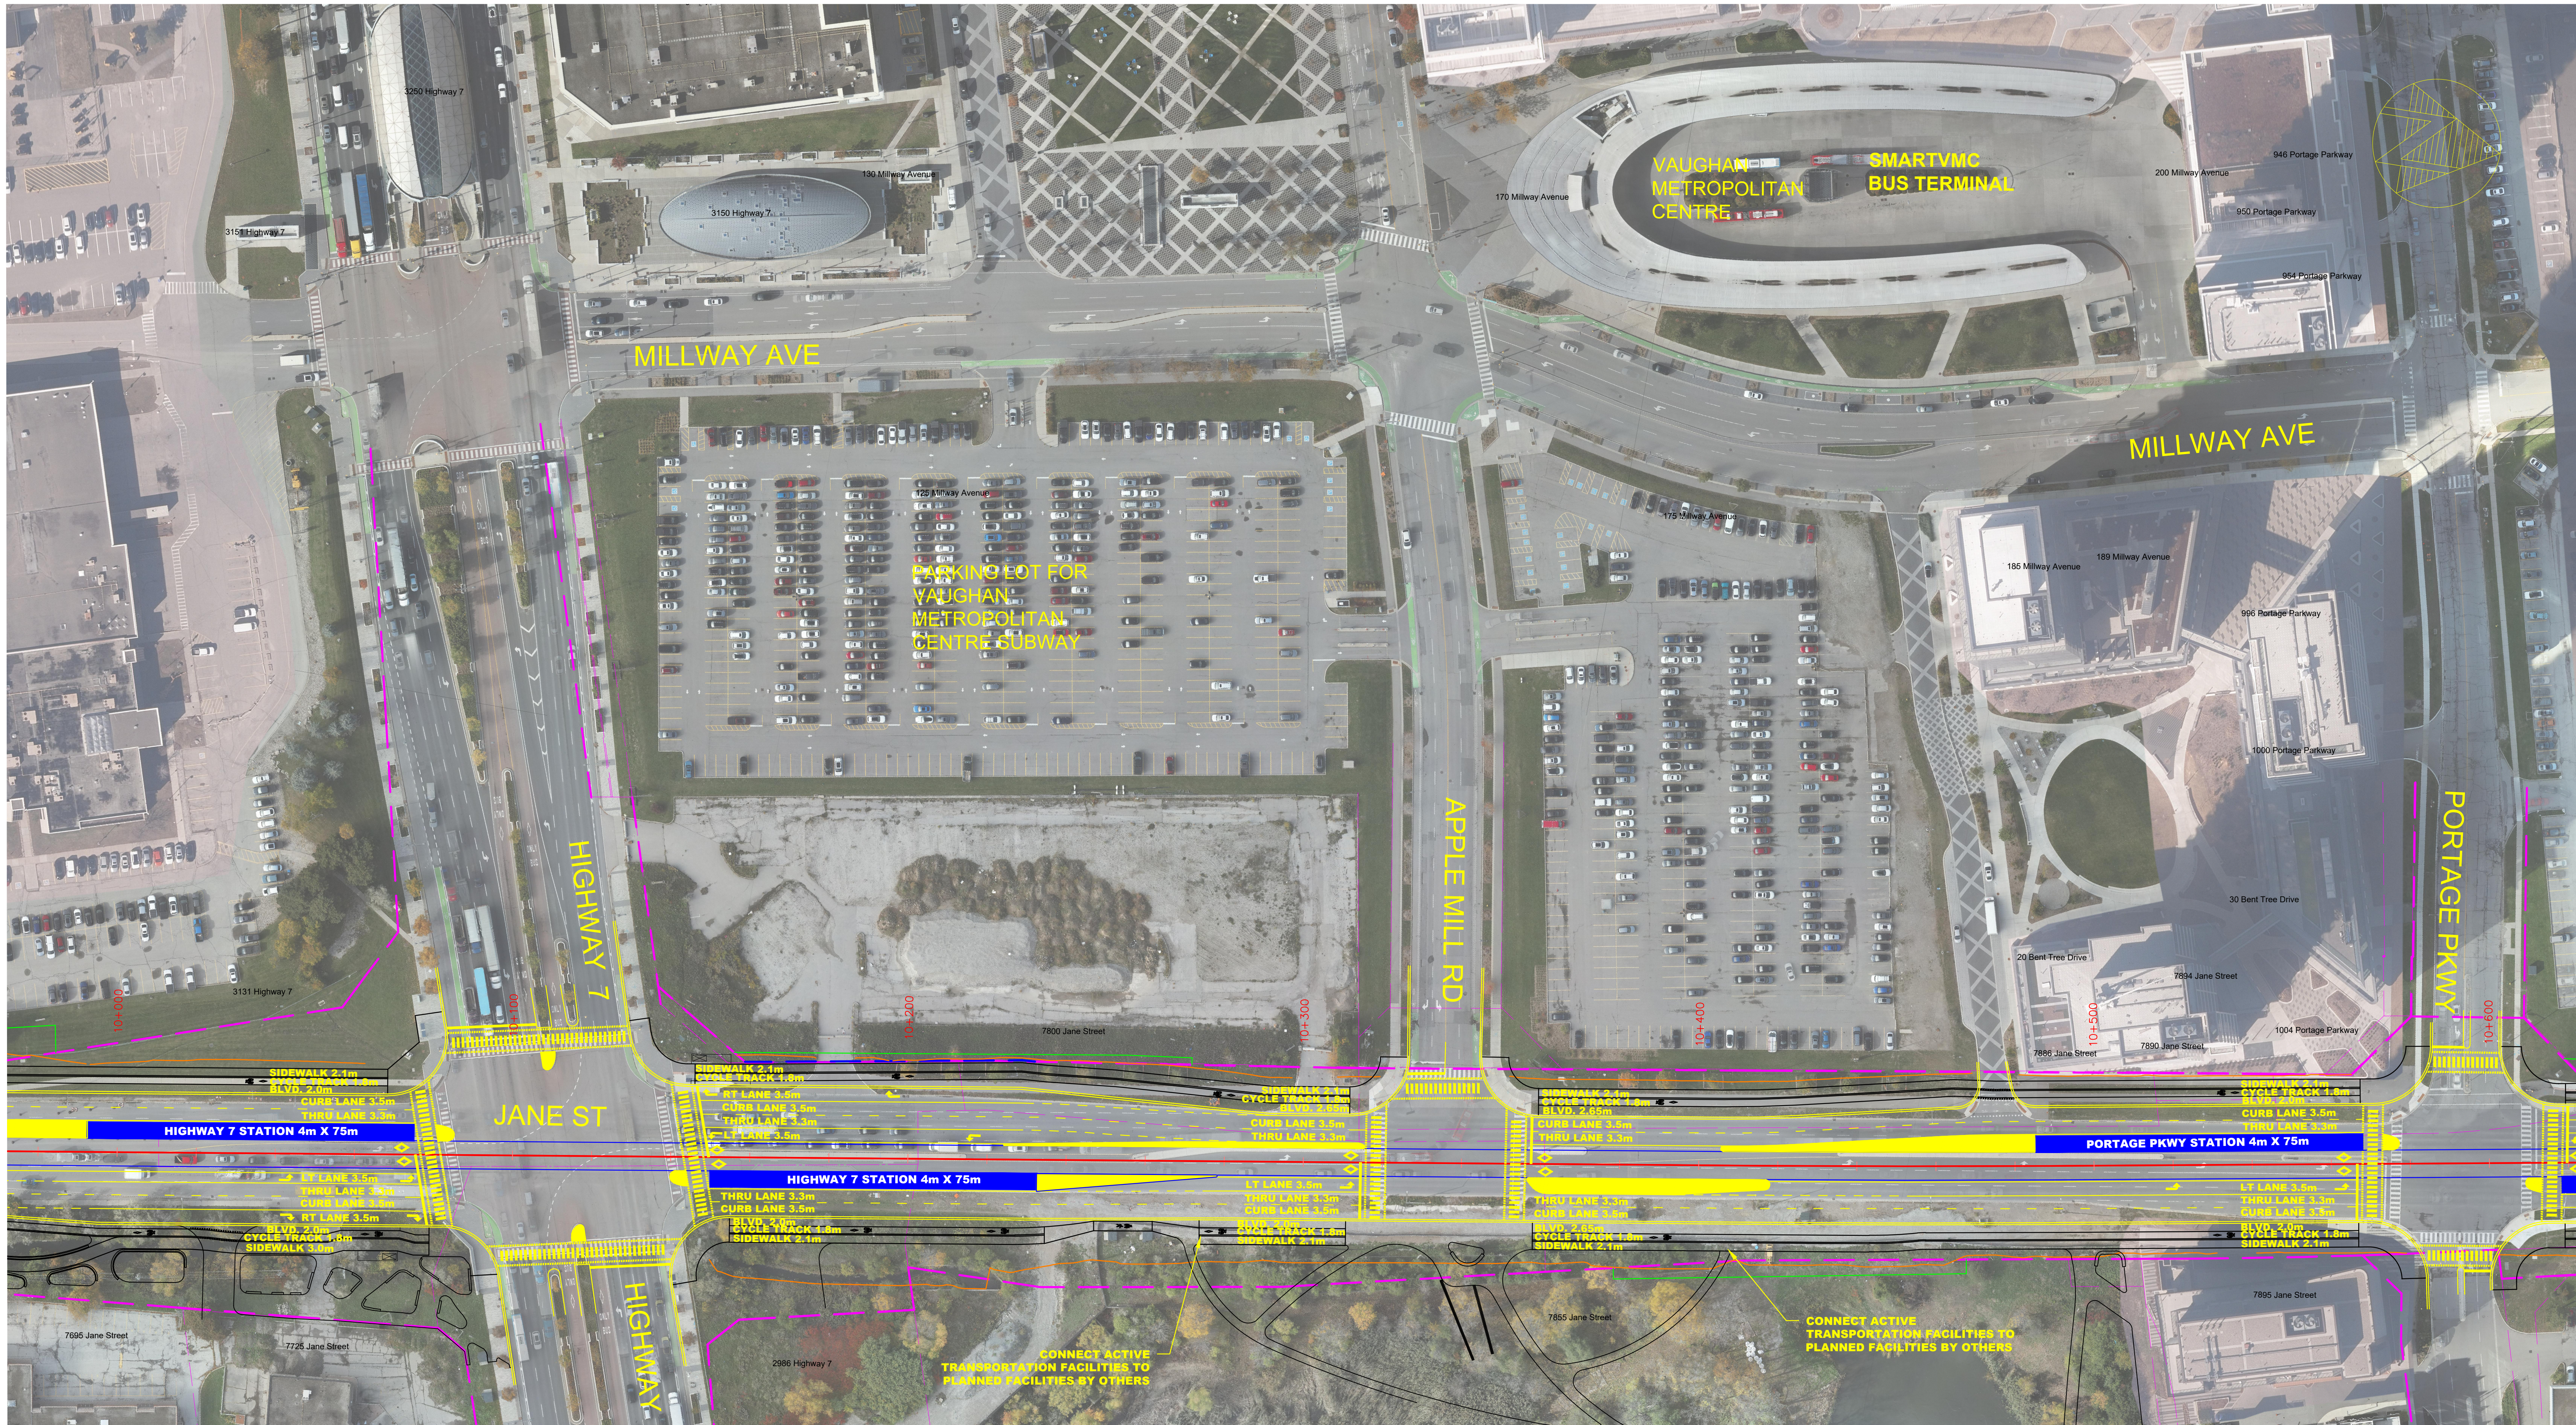

JANE STREET BUS RAPID TRANSIT
HIGHWAY 7 TO MAJOR MACKENZIE DRIVE
HIGHWAY 7 AND JANE STREET N/W CORNER

PLAN

SHEET NO.

4

7.5m 0 7.5m 15m

SCALE 1:750

FILENAME: C:\pwworking\canadaco\10419650-001-001-RP00.dwg
PLOT DATE: 2023-11-12
PLOTTER: HP DesignJet T1200
PLOT BY: MSIVANDAN