



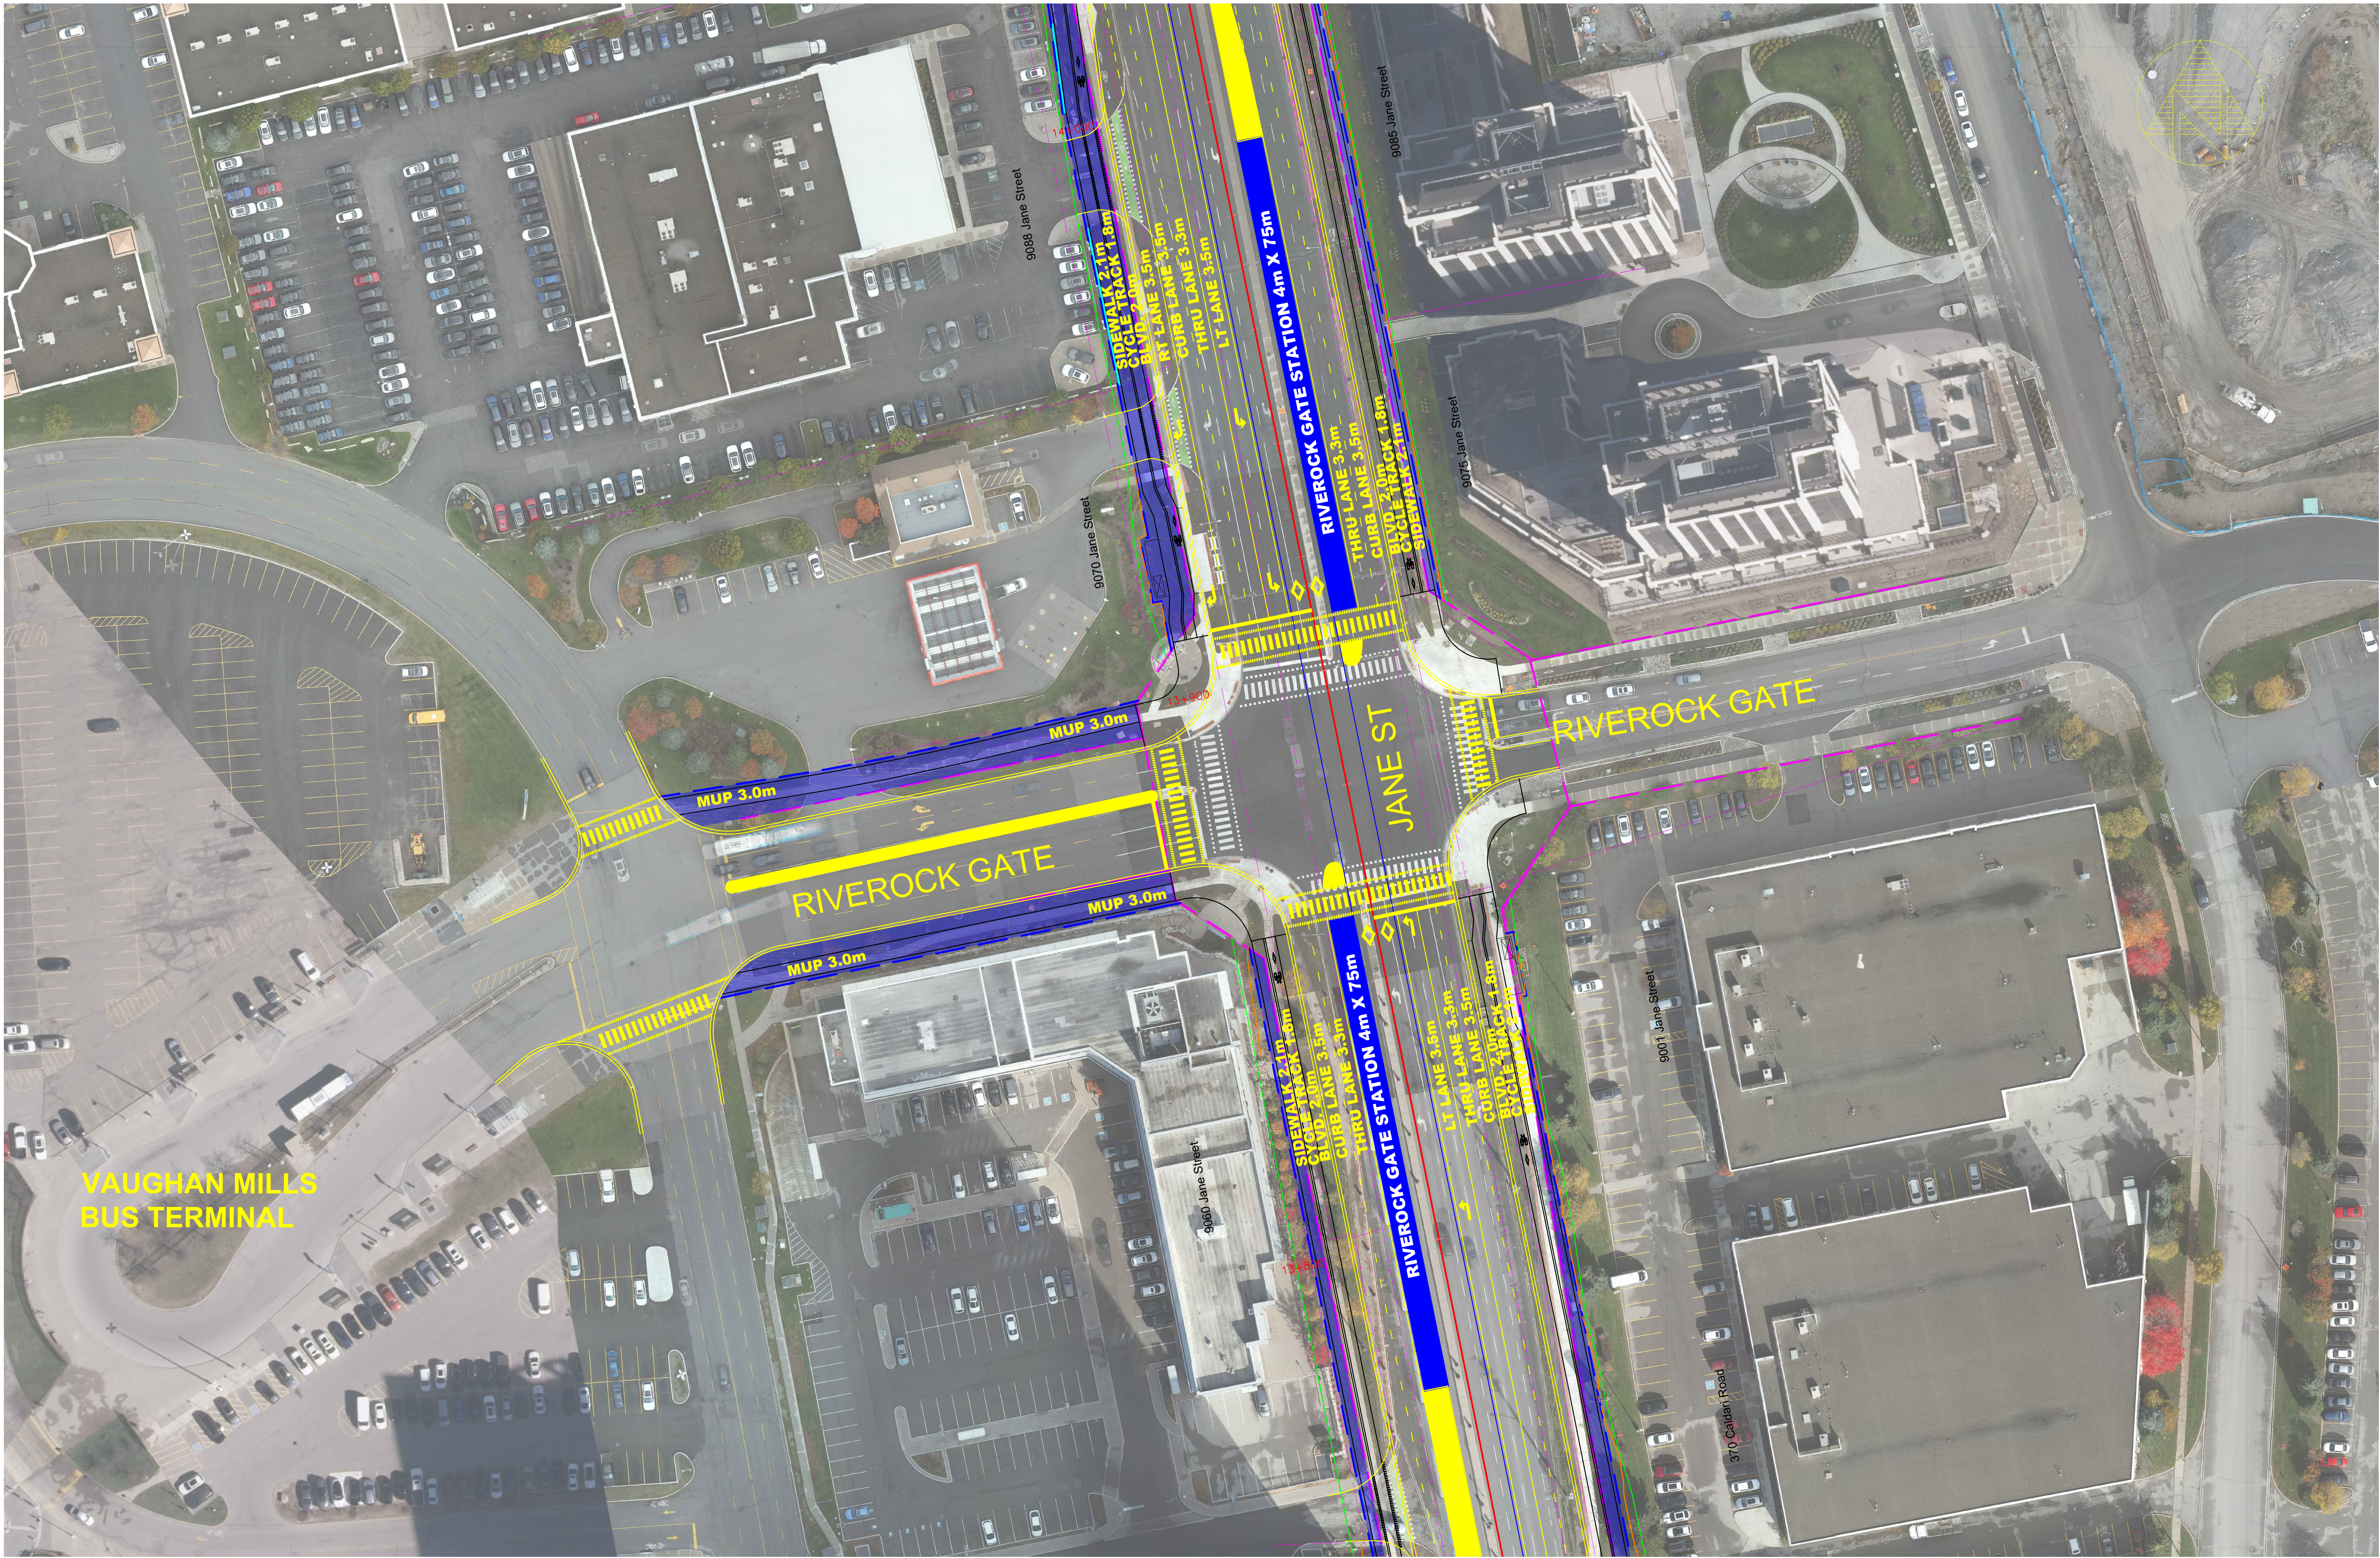

FILENAME: C:\pwworking\canadadot\0421556\10419650-001-001-RP00.dwg
PLOT DATE: 2025-11-13 PM
PLOTTER: HP DesignJet 2500-600
PLOT BY: MSVANDAN

LEGEND					
	EXISTING RIGHT-OF-WAY		PROPOSED ROAD CENTRELINE		GRADING LIMIT
	EXISTING LOT LINE		PROPOSED BRT PLATFORM		
	EXISTING OTHER PLAN LIMIT		PROPOSED BRT RAPIDWAY		
	EASEMENT LINE		PROPERTY REQUIREMENT AREA		
	PROPOSED ROW		PROPOSED RETAINING WALL		

DRAFT FOR DISCUSSION

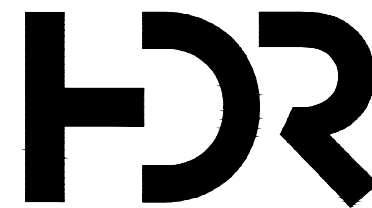

JANE STREET BUS RAPID TRANSIT
HIGHWAY 7 TO MAJOR MACKENZIE DRIVE
JANE STREET AND RIVEROCK GATE

PLAN

SHEET NO.
5

5m 0 5m 10m
SCALE 1:500